


ISO A1 594mm x 841mm
 Approved:
 Checked:
 Designer:
 Project Management Initials:
 20180226
 PATH P:\PROJECTS\60494885\DRAWING\REPORT\EM&A_741.dgn
 Pld File by: LVP

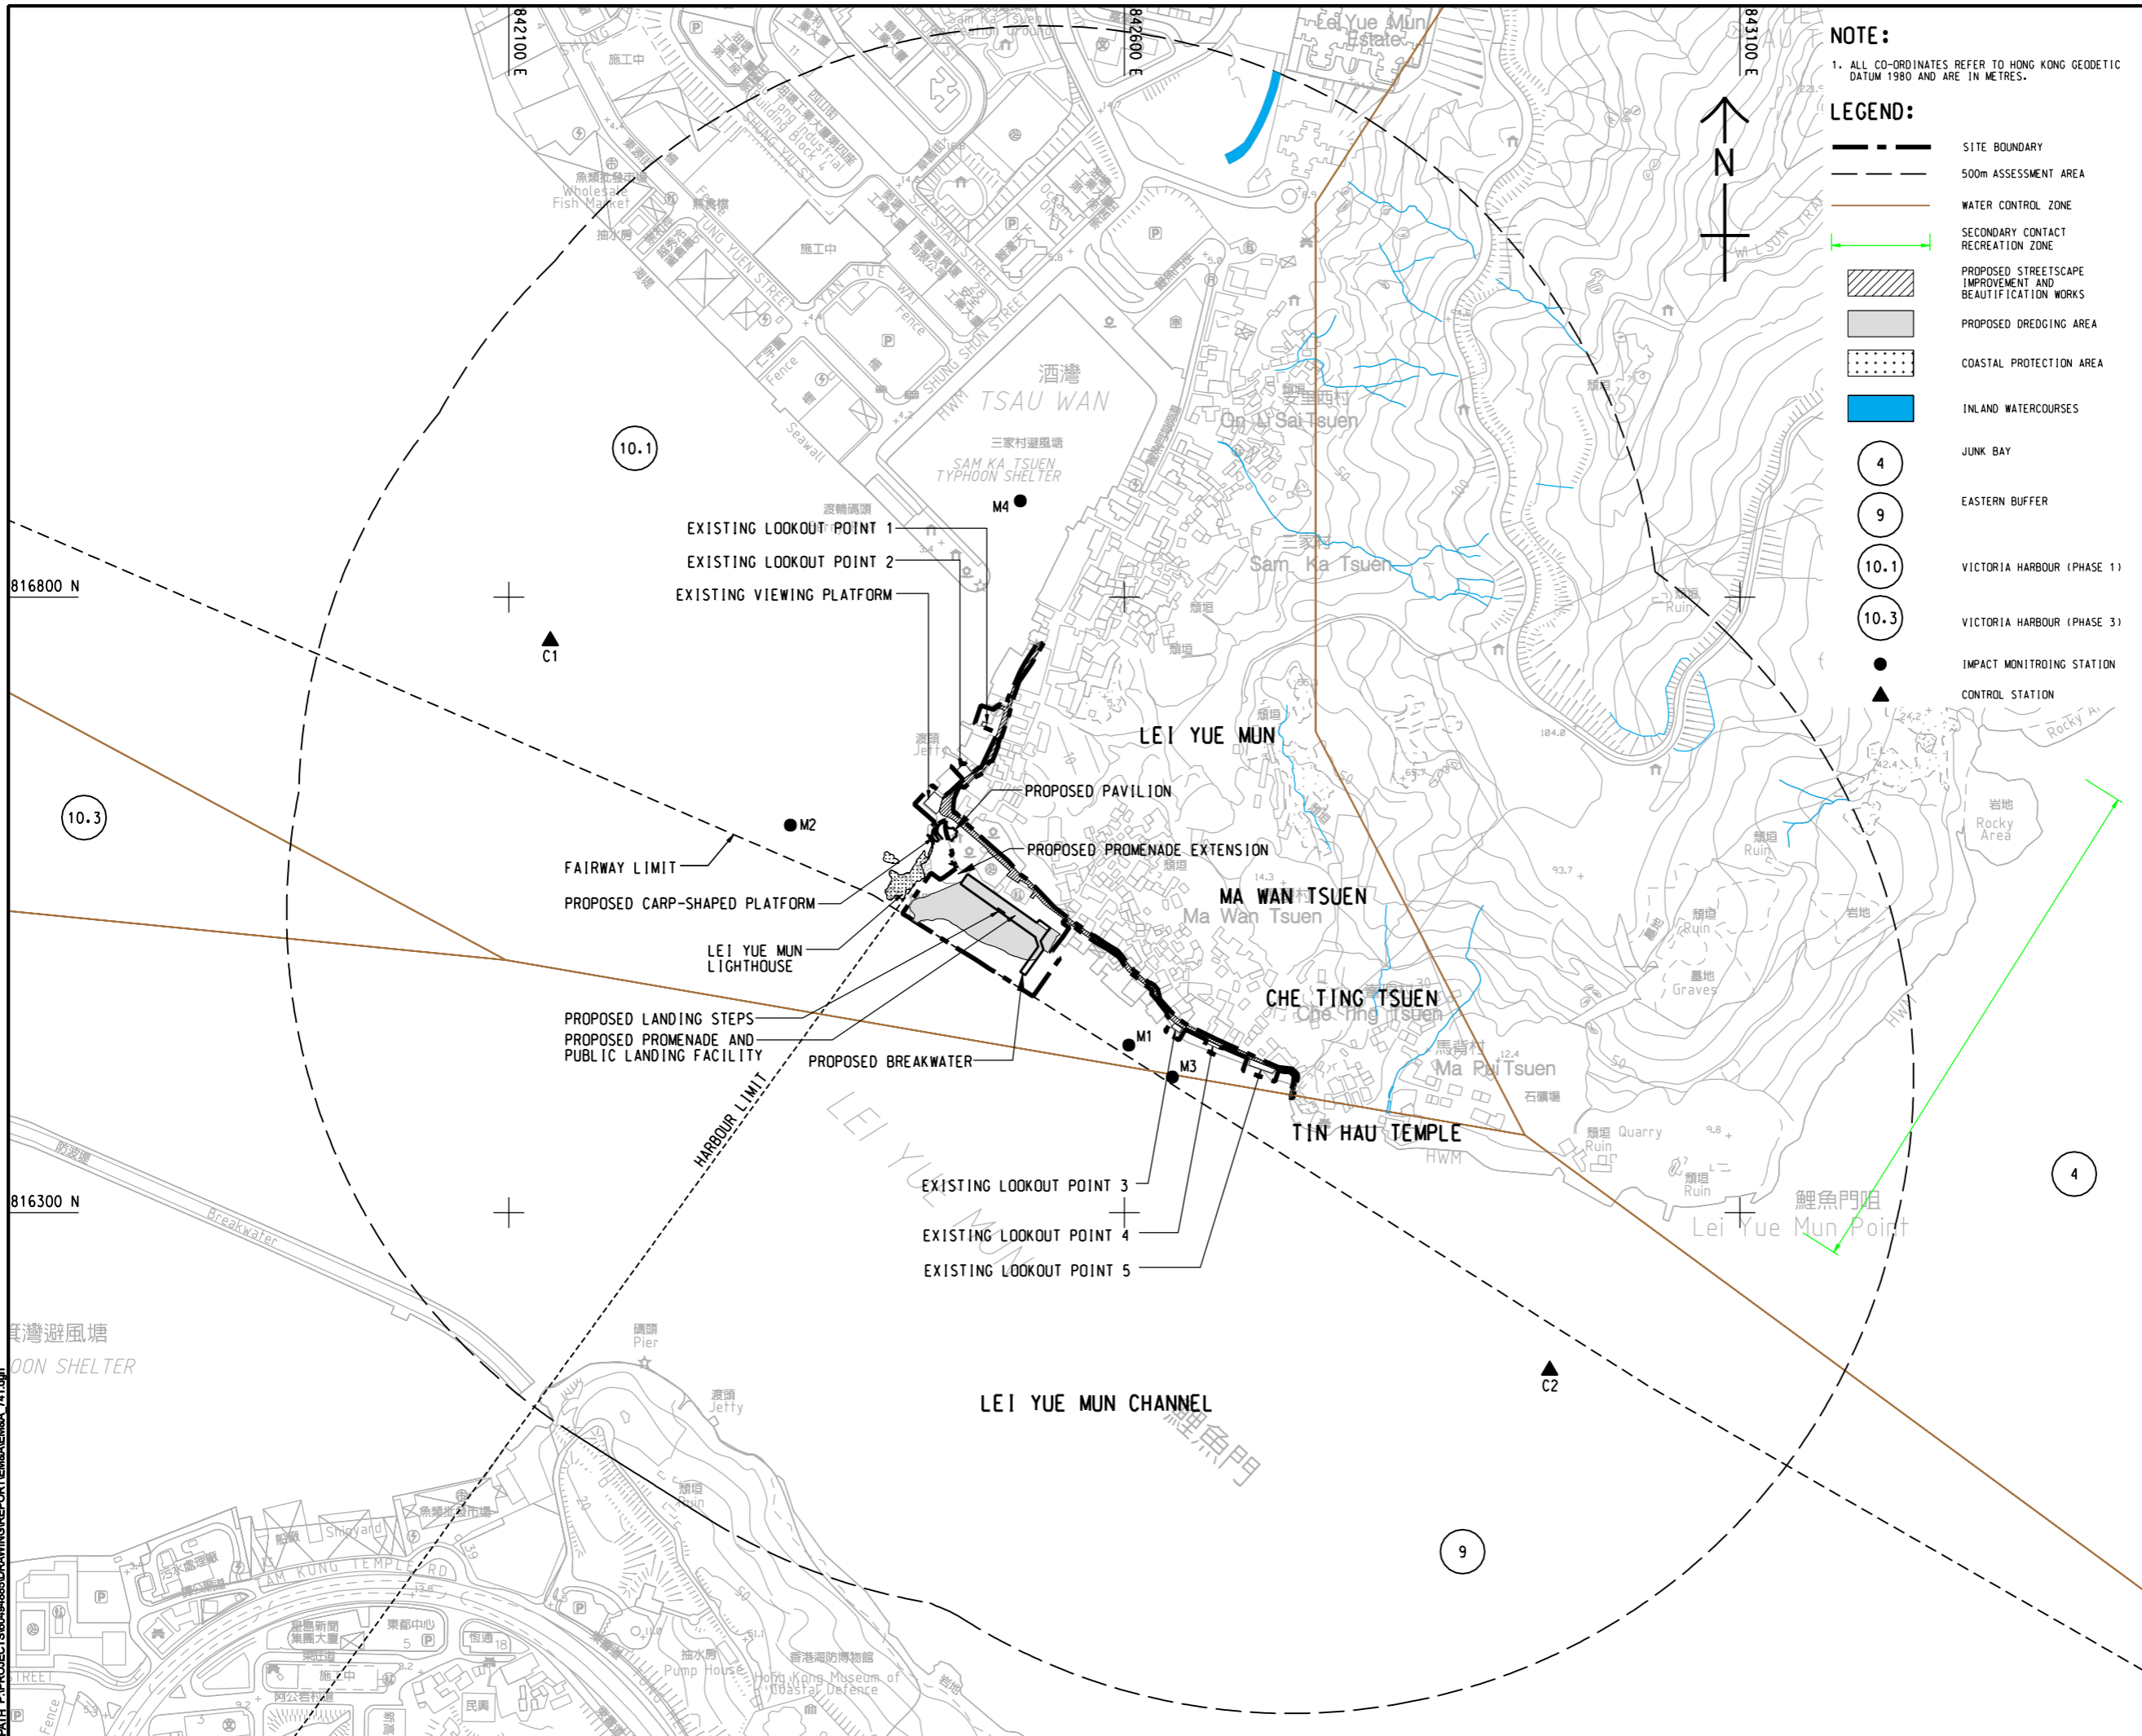

- NOTE:**
 1. ALL CO-ORDINATES REFER TO HONG KONG GEODETIC DATUM 1980 AND ARE IN METRES.
- LEGEND:**
- SITE BOUNDARY
 - 500m ASSESSMENT AREA
 - WATER CONTROL ZONE
 - SECONDARY CONTACT RECREATION ZONE
 - PROPOSED STREETSCAPE IMPROVEMENT AND BEAUTIFICATION WORKS
 - PROPOSED DREDGING AREA
 - COASTAL PROTECTION AREA
 - INLAND WATERCOURSES
 - 4 JUNK BAY
 - 9 EASTERN BUFFER
 - 10.1 VICTORIA HARBOUR (PHASE 1)
 - 10.3 VICTORIA HARBOUR (PHASE 3)
 - IMPACT MONITORING STATION
 - CONTROL STATION

AECOM

PROJECT
 LEI YUE MUN WATERFRONT ENHANCEMENT PROJECT - ENVIRONMENTAL AND TRAFFIC IMPACT ASSESSMENT STUDIES - INVESTIGATION

CLIENT
 土木工程拓展署
 CEDD Civil Engineering and Development Department

CONSULTANT
 AECOM Asia Company Ltd.
 www.aecom.com


SUB-CONSULTANTS
 分判工程顧問公司

ISSUE/REVISION

NO.	DATE	DESCRIPTION	CHK.

STATUS
 核准

SCALE
 A1 1:2500
KEY PLAN A1 1:10000

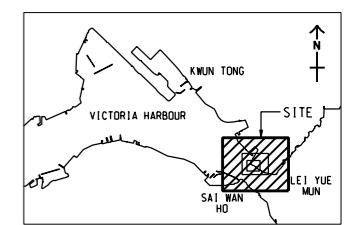

PROJECT NO.
 60494885
AGREEMENT NO.

SHEET TITLE
 LOCATIONS OF WATER QUALITY MONITORING STATIONS

SHEET NUMBER
 60494885/EM&A/FIGURE 5.1

This drawing has been prepared for the use of AECOM's client. It may not be used, modified, reproduced or relied upon by third parties, except as agreed by AECOM or as required by law. AECOM accepts no responsibility, and denies any liability whatsoever, to any party that uses or relies on this drawing without AECOM's express written consent. Do not scale this document. All measurements must be obtained from the related dimensions.